
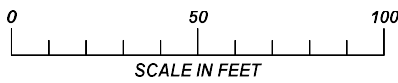


TO PA RTE. 29  
← (GRAVEL PK.)

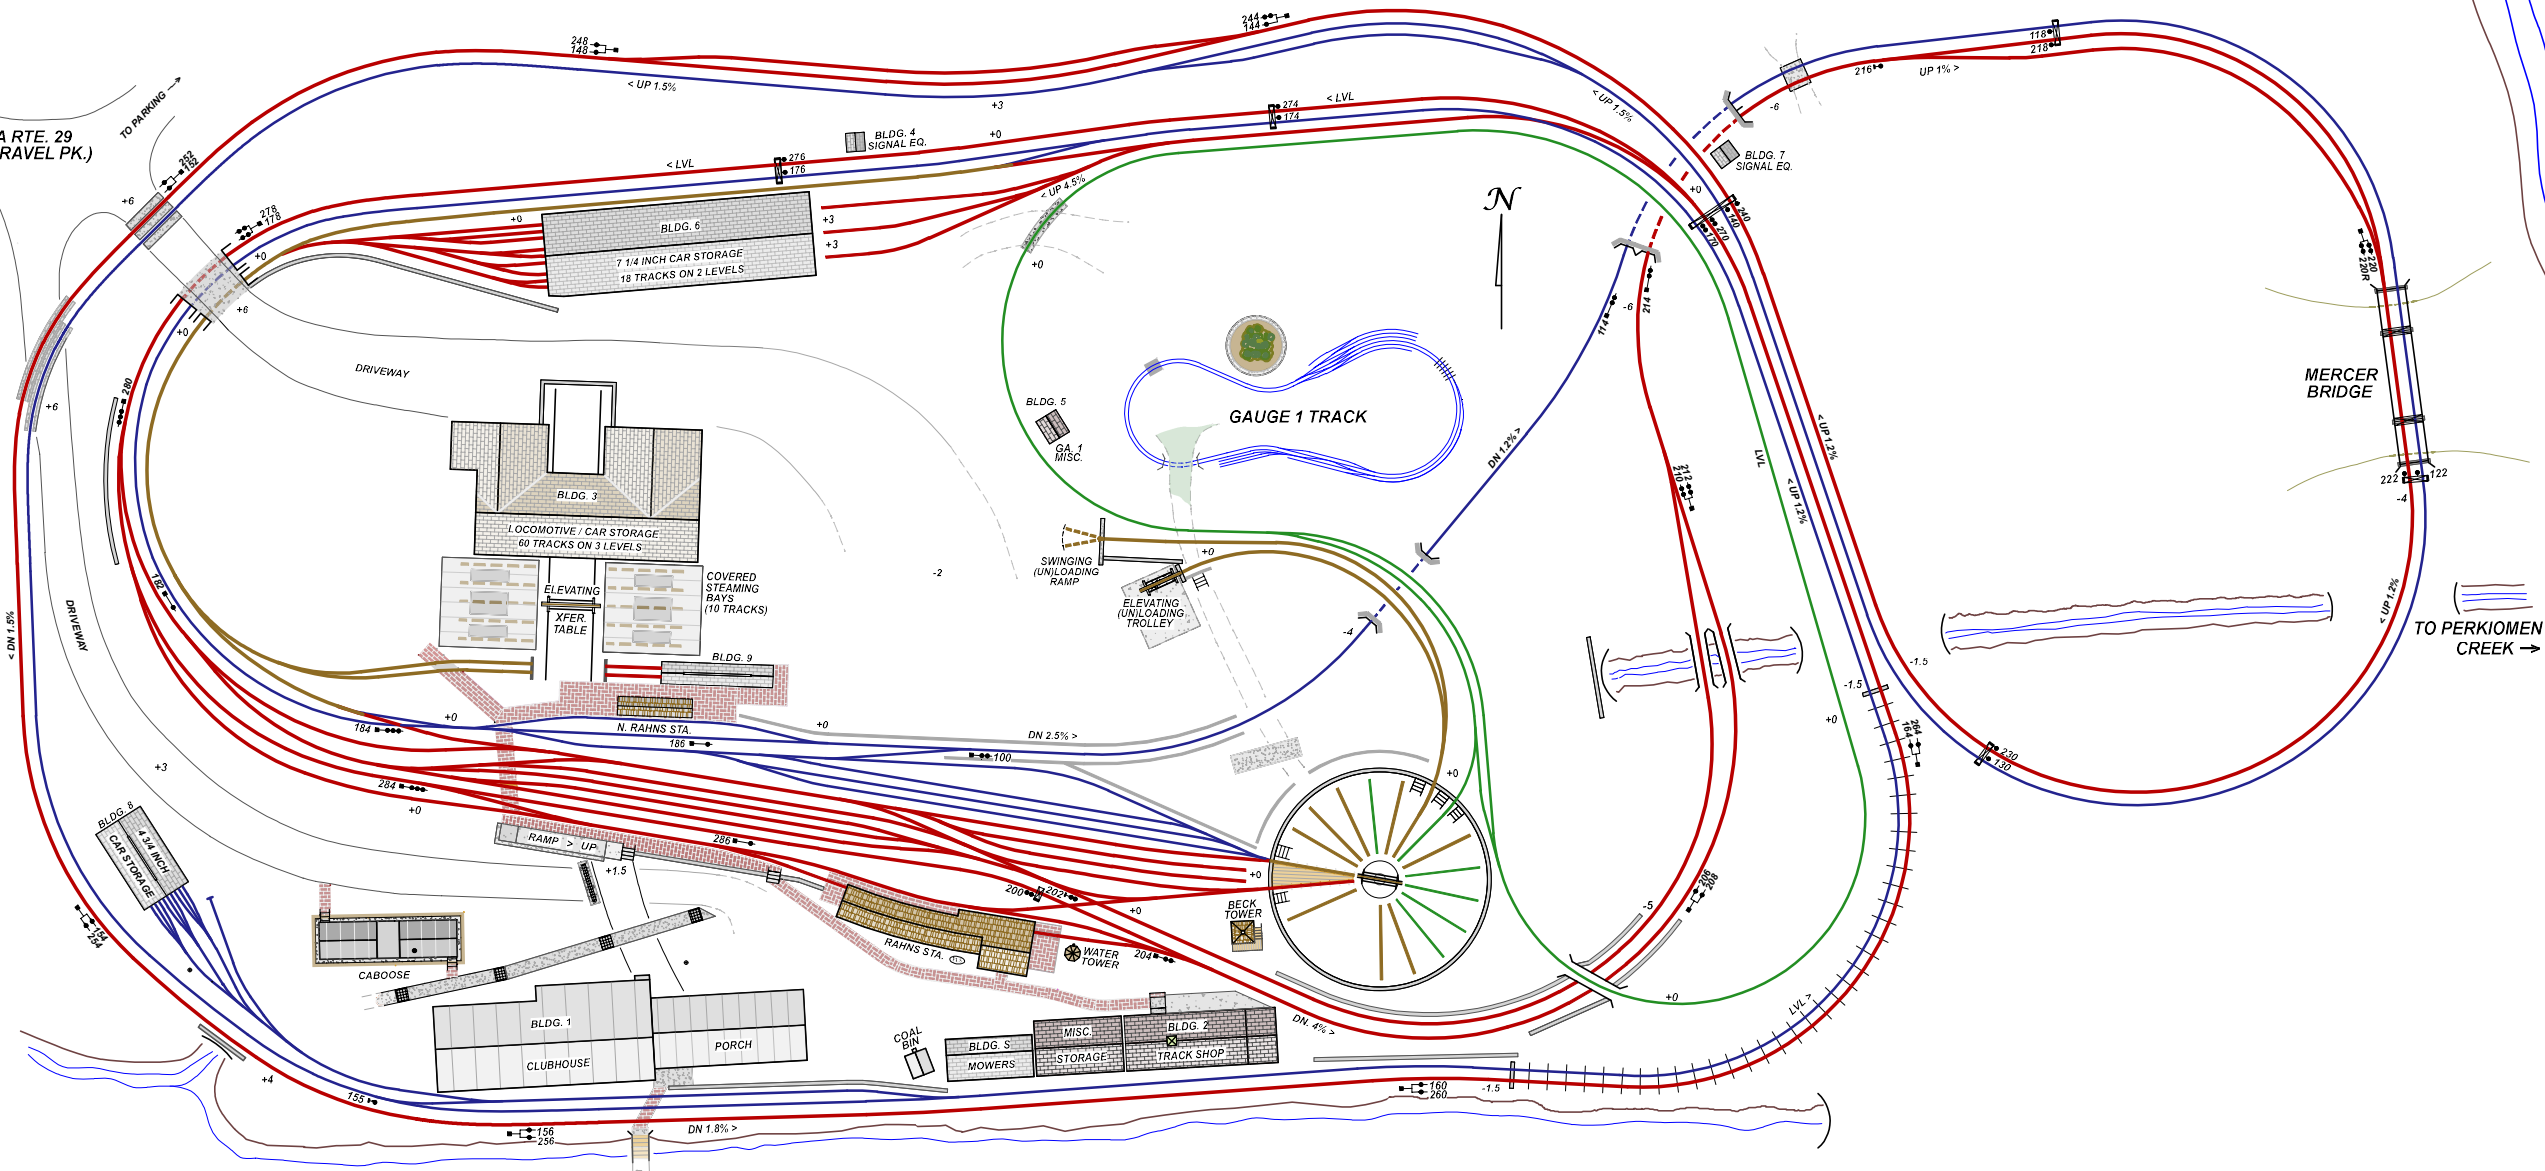

ELEVATIONS IN FEET: +0, -5, +6, ETC.  
GRADE & DIR. OF TRAVEL: I.E. DN 1.5% >, UP 1.2% >, ETC.  
LVL = LEVEL (NO GRADE)

**TRACK GAUGES (INCHES)**

7 1/4	Red line
4 3/4	Blue line
DUAL GA. 7 1/4, 4 3/4	Green line
MULTI-GA. 4 3/4, 3 1/2, 2 1/2	Yellow line
GA. 1	Light blue line

**SIGNALS SYMBOLS**

SIGNAL BRIDGE	ABSOLUTE	ROUTE CONTROL (ABSOLUTE)
DWARF	PERMISSIVE	

**MISC. SYMBOLS**

RETAINING WALL	CURBING BLOCK	STAIR
BRICK WALK/PLATFORM	CONCRETE PAD	CULVERT
	TRESTLE	

**PENNSYLVANIA LIVE STEAMERS**

04-2019 - L.N.